


LAUNDRY  
ROOM

HALLWAY

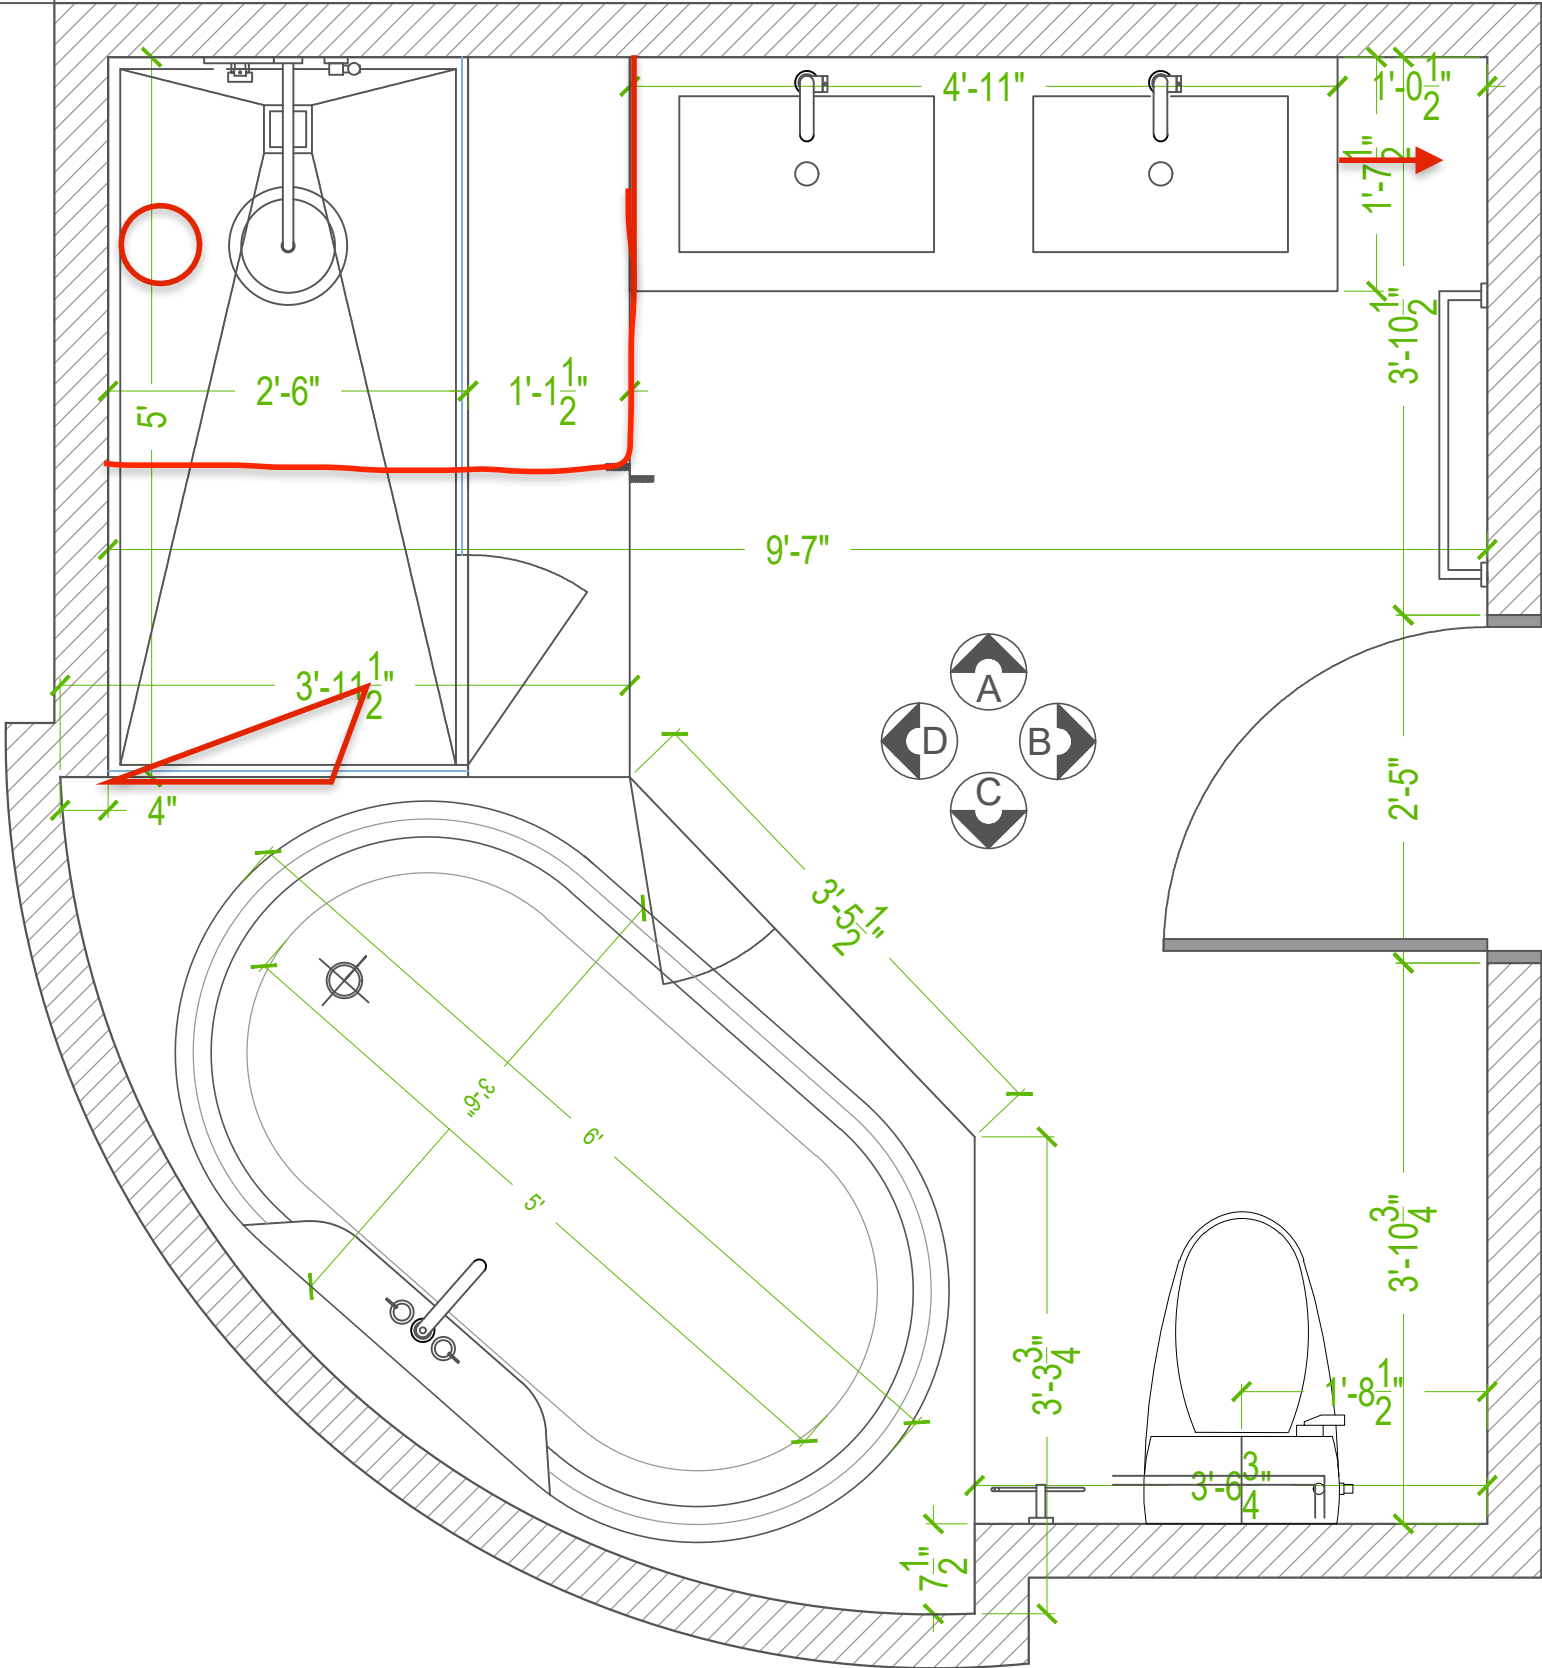

PROJECT TITLE			Rev.	AMENDMENT DESCRIPTION	DATE	DRAWN BY:		
DRAWING	CLIENT NAME	COMPANY NAME						
BATHROOM NEW FLOOR PLAN								
A3 SHEET								
ALL RIGHTS RESERVED. NO REPRODUCTION UNLESS WRITTEN CONSENT GIVEN								
		p: XXXX					SCALE	3/4"= 1'-0"
		m: XXXX						
		w: XXXX						
		a: XXXX					DATE	DATE
</								