



3 SECTION - MASTER TUB
1/2" = 1'-0"

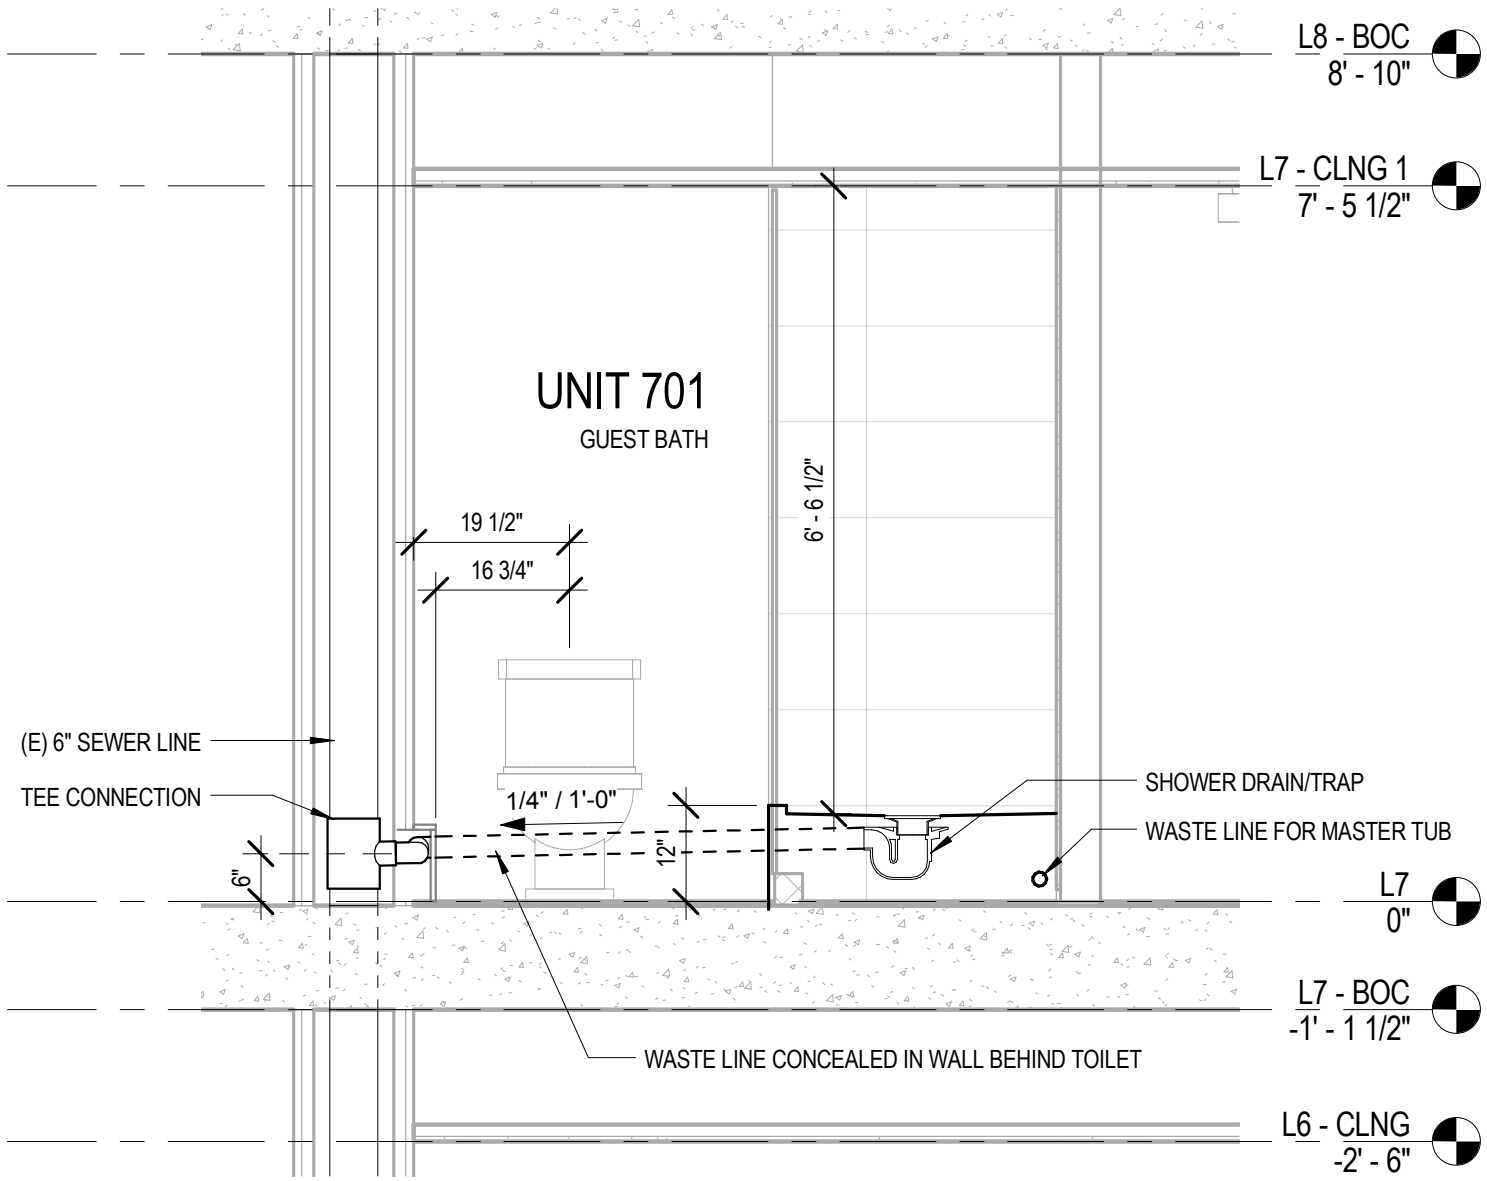

2 SECTION DETAIL - RAISED GUEST SHOWER
1/2" = 1'-0"

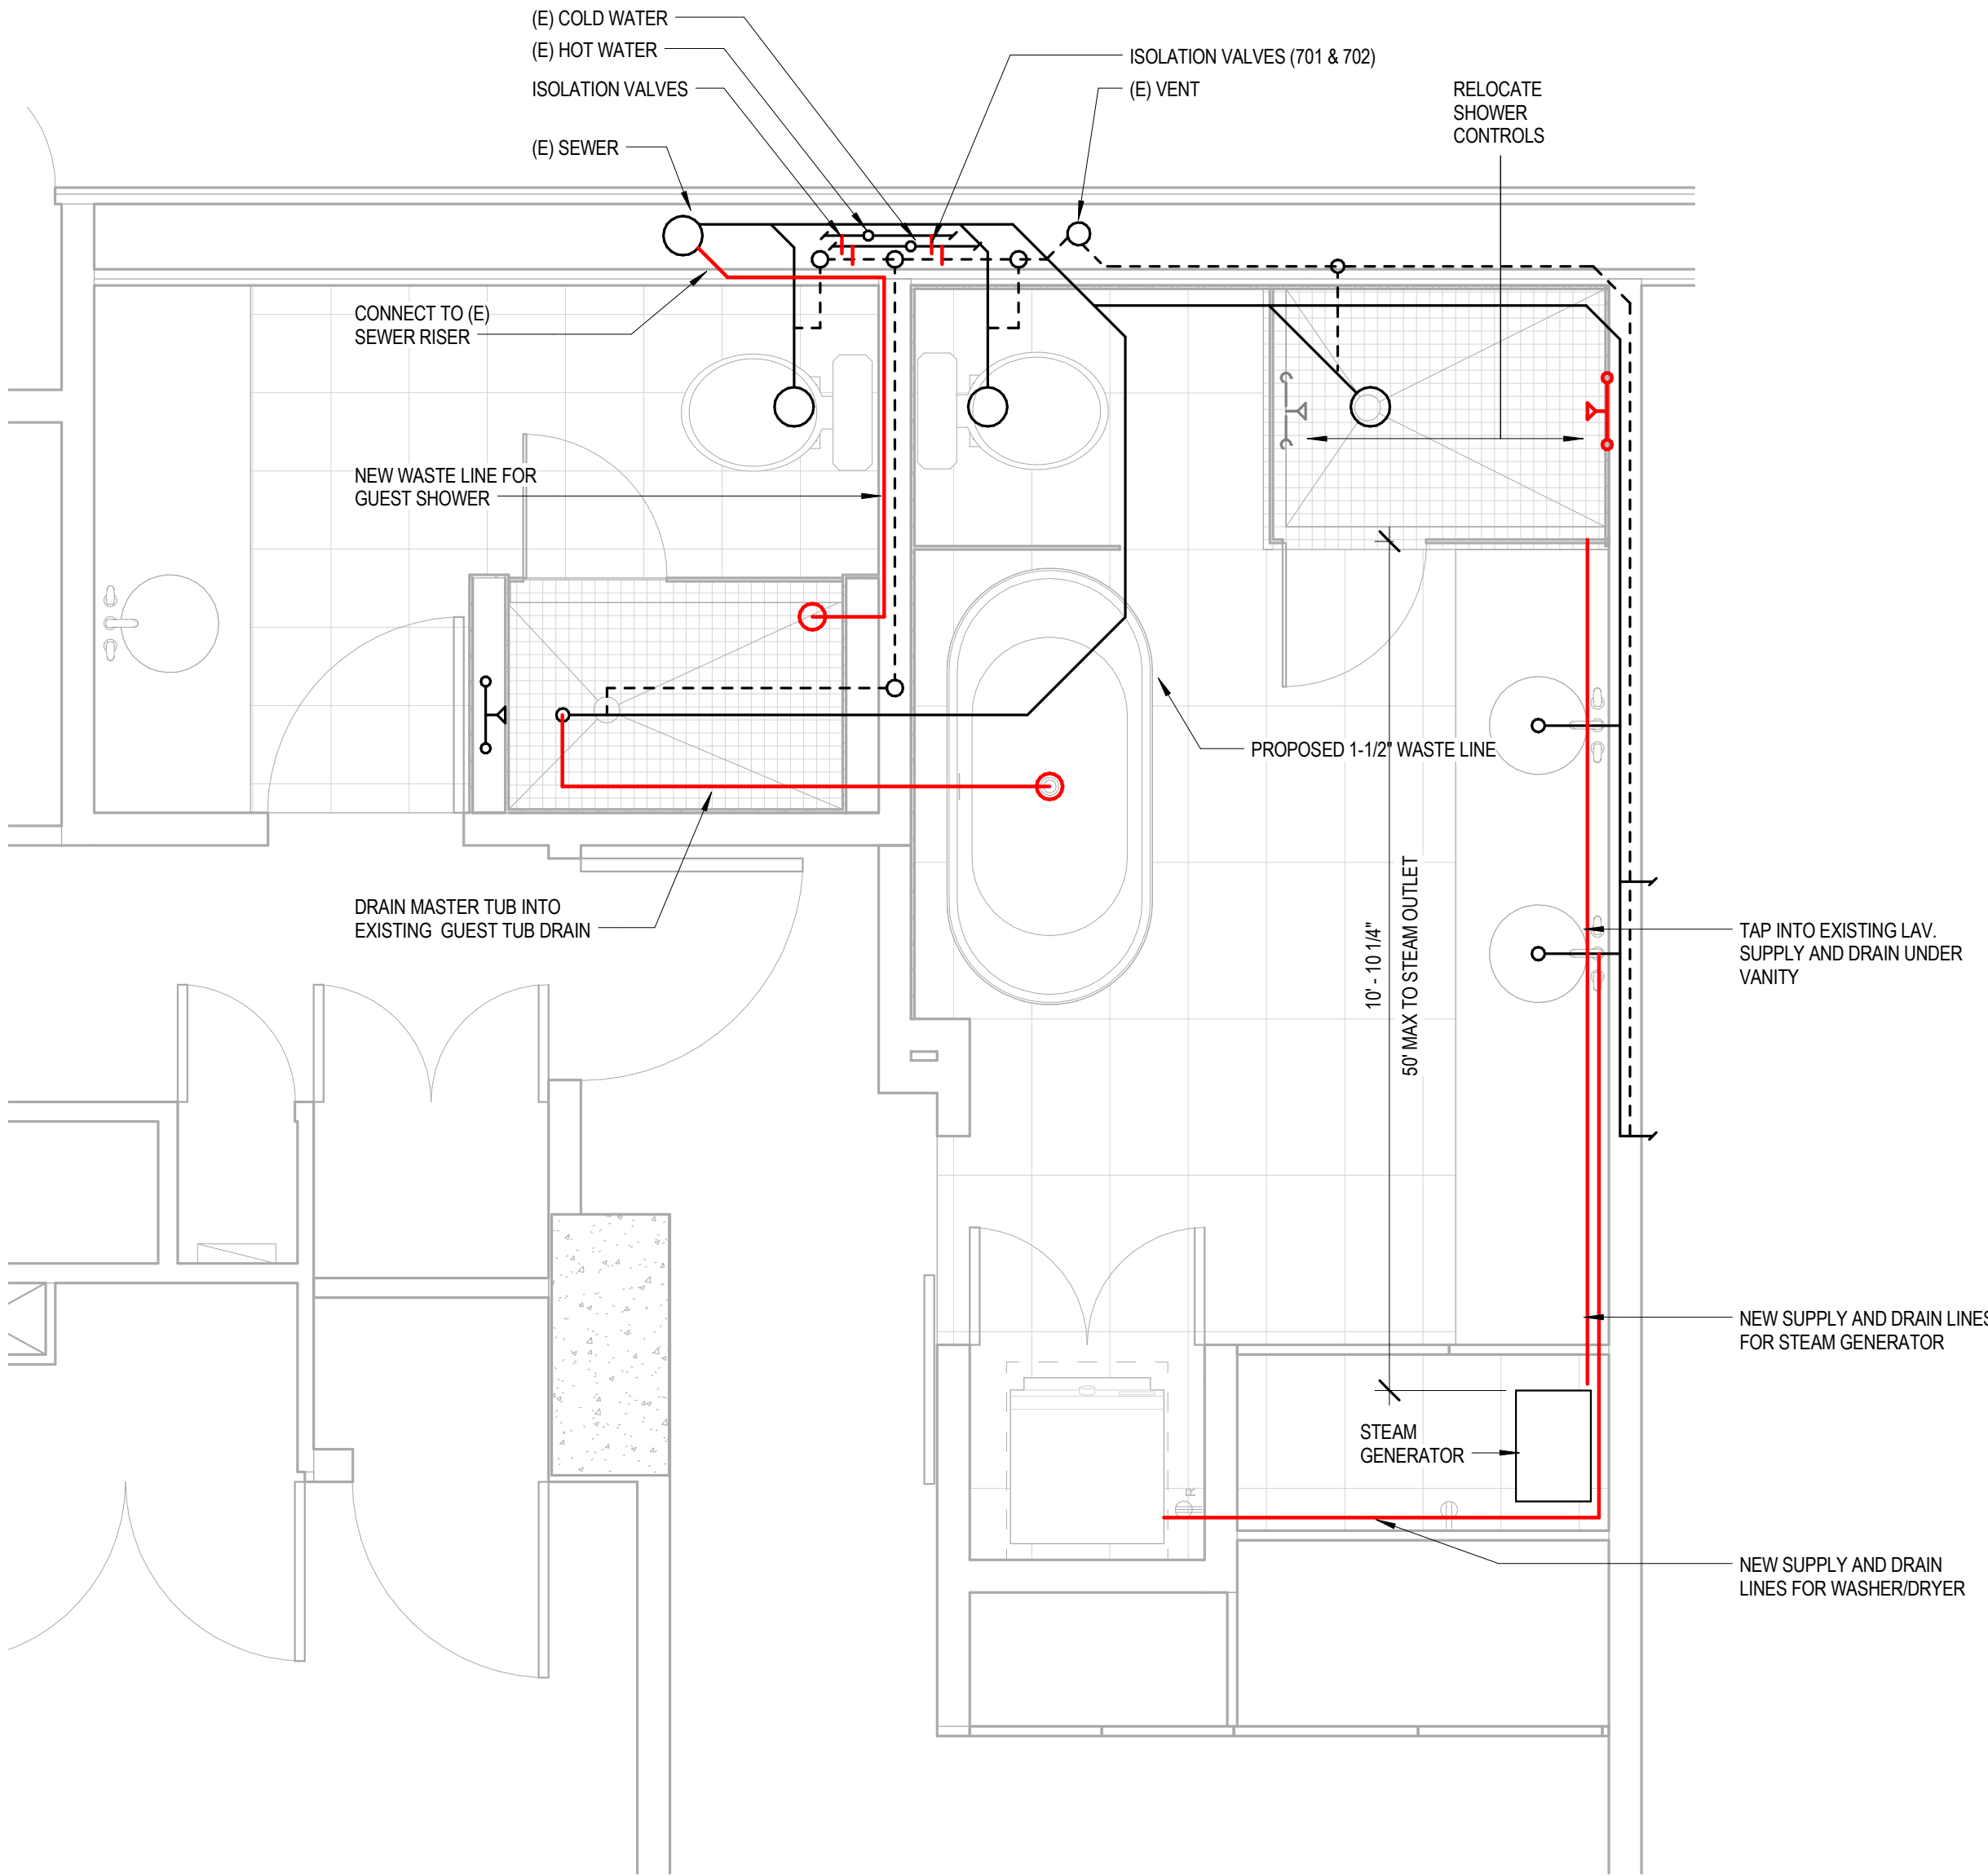

1 PLUMBING PLAN DIAGRAM - ABOVE SLAB
1/2" = 1'-0"