

*attic*

3x3x1.5 sanitary tee for vent lines  
from bathtub & kitchen sink

*main floor*

3x3x1.5 double sanitary tee for  
vent line from basement  
bathroom sink

3x3x1.5 double sanitary tee for  
vent line from basement washer  
& utility sink

3x3x2 sanitary tee for draining  
back-to-back sinks (bathroom  
& laundry)

3x3x2 sanitary tee for washer


*basement*


3x3x3 sanitary tee for toilet

3x3x2 wye for kitchen sink & DW

3x3x2 sanitary tee for draining  
washer & utility sink

3x3x3 cleanout (wye + test plug)

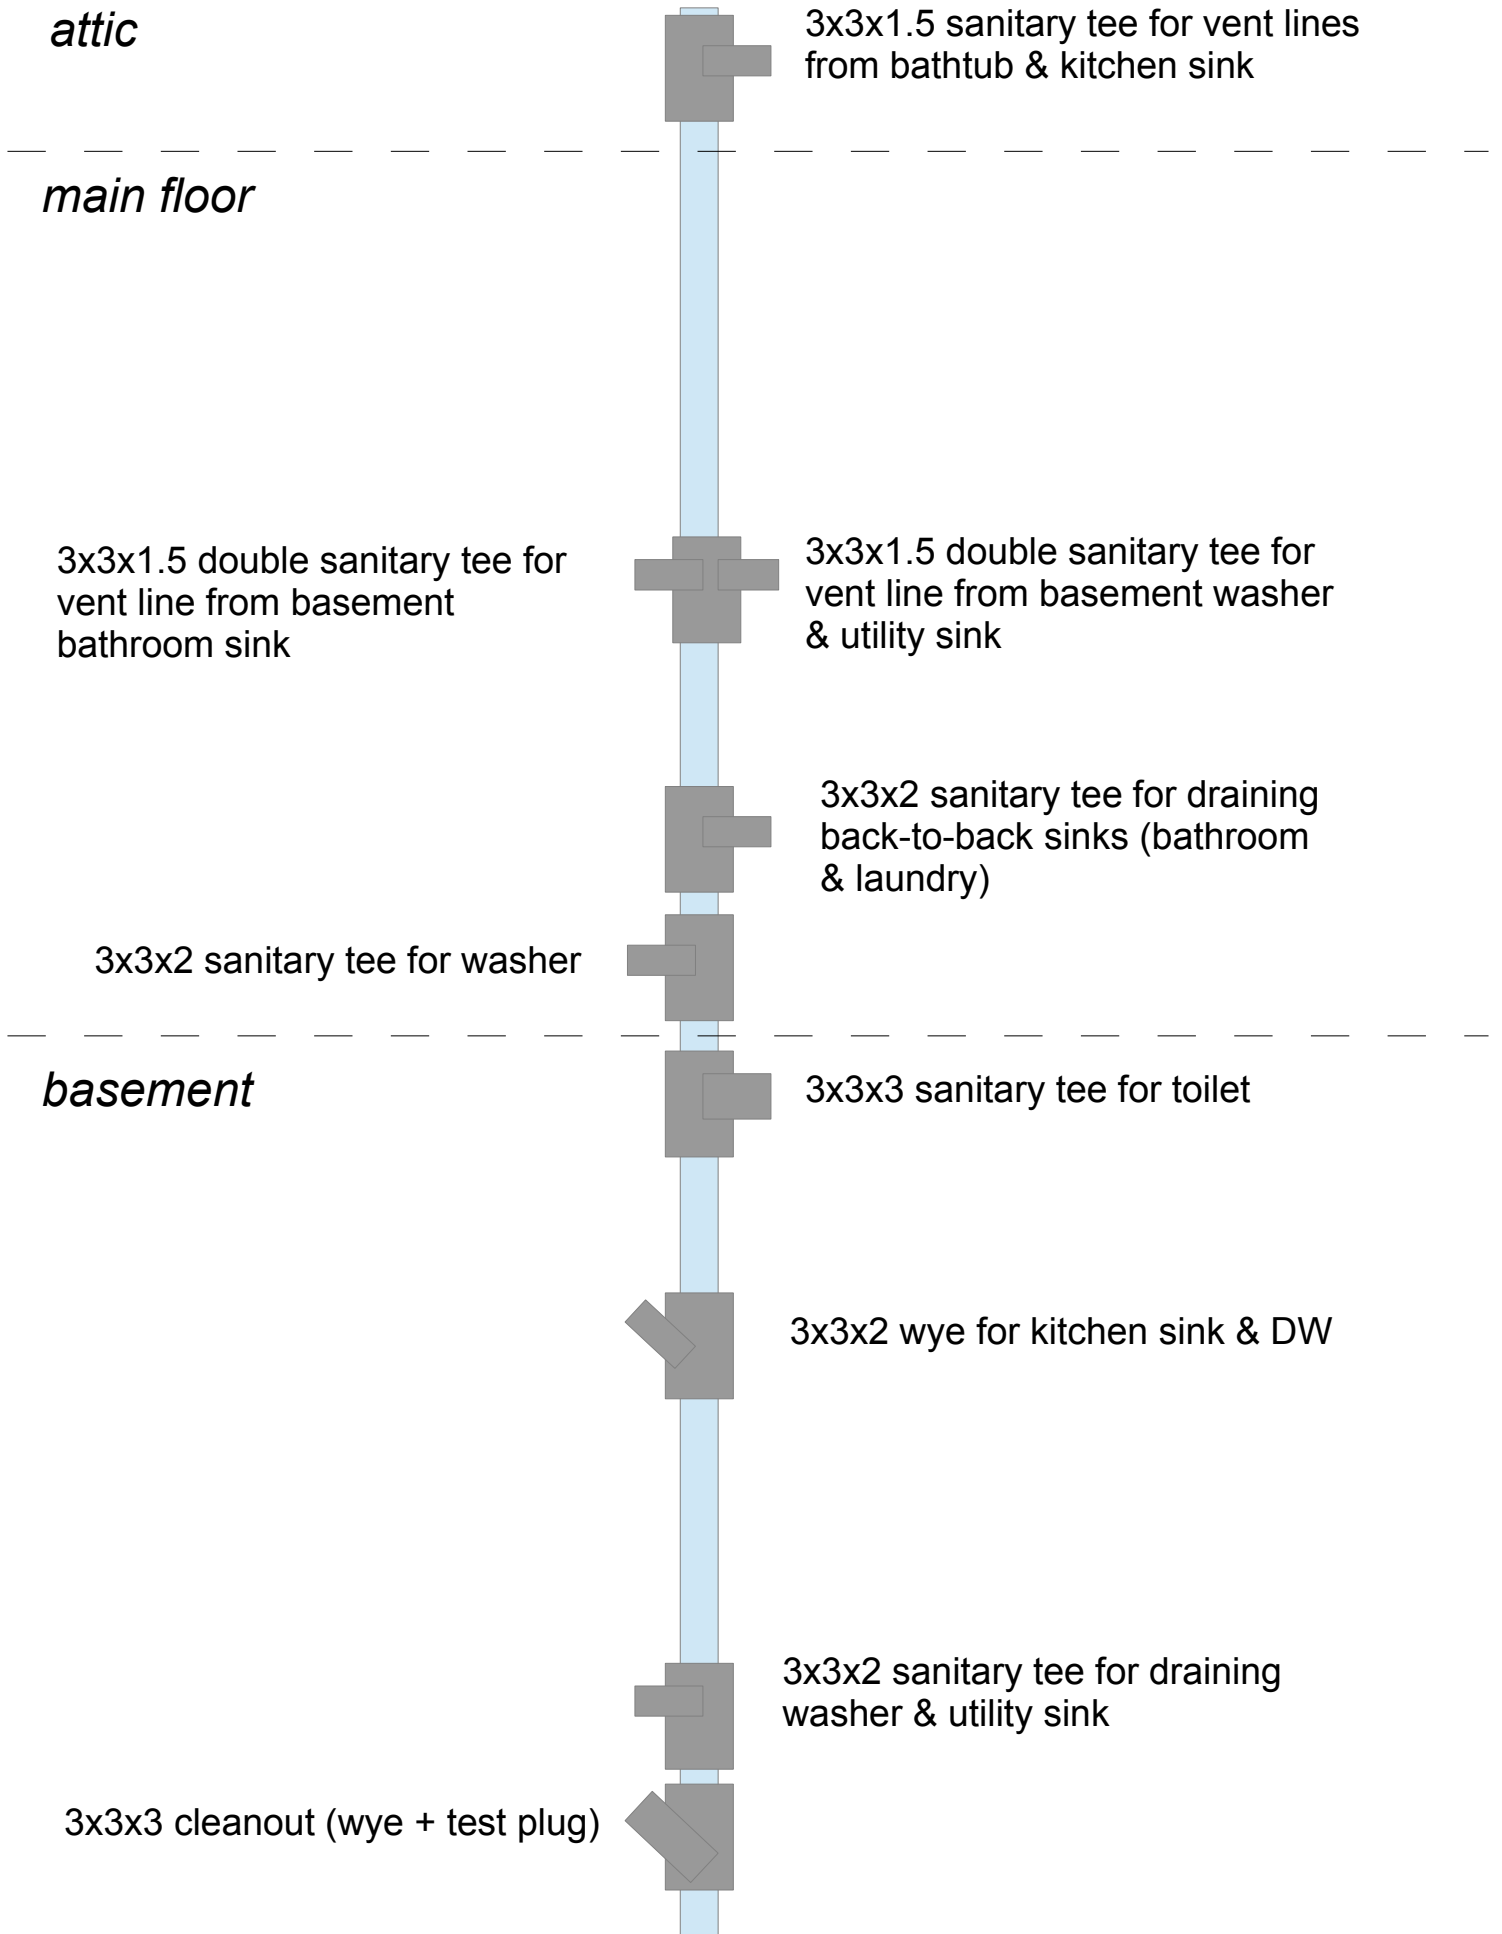

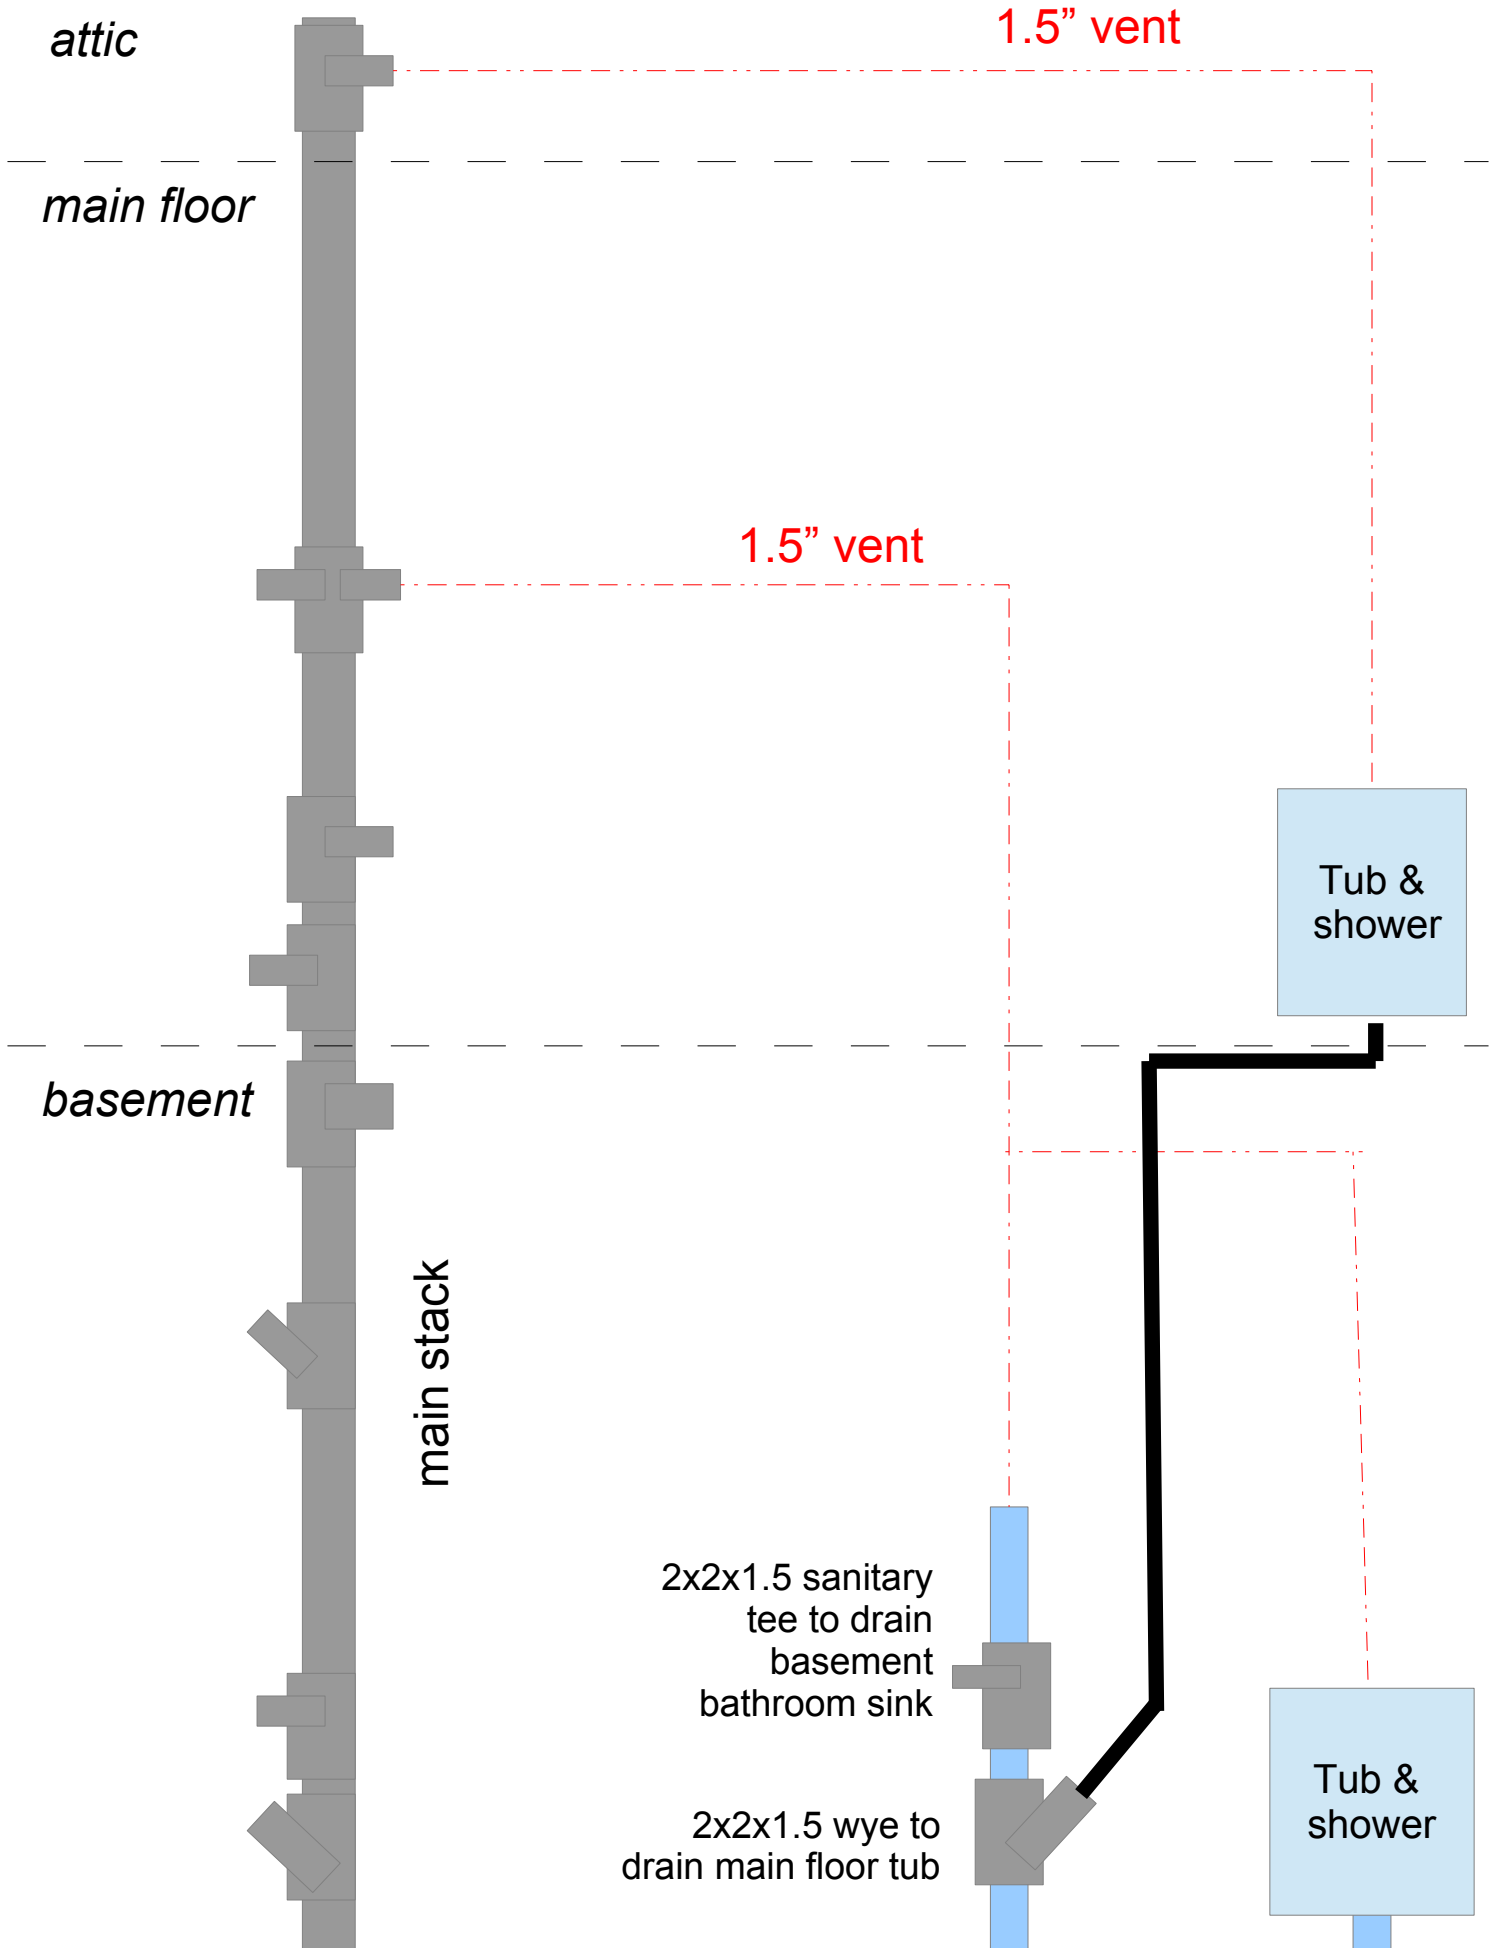

*attic*

*main floor*

1.5" vent

*basement*

P  
(washer)

P  
(sink)

3x3x2 sanitary tee for draining  
washer & utility sink

3x3x3 cleanout (wye + test plug)

