


Orange- existing
Blue- proposed new drain lines
B/W- proposed dry vent (1.5" ABS)

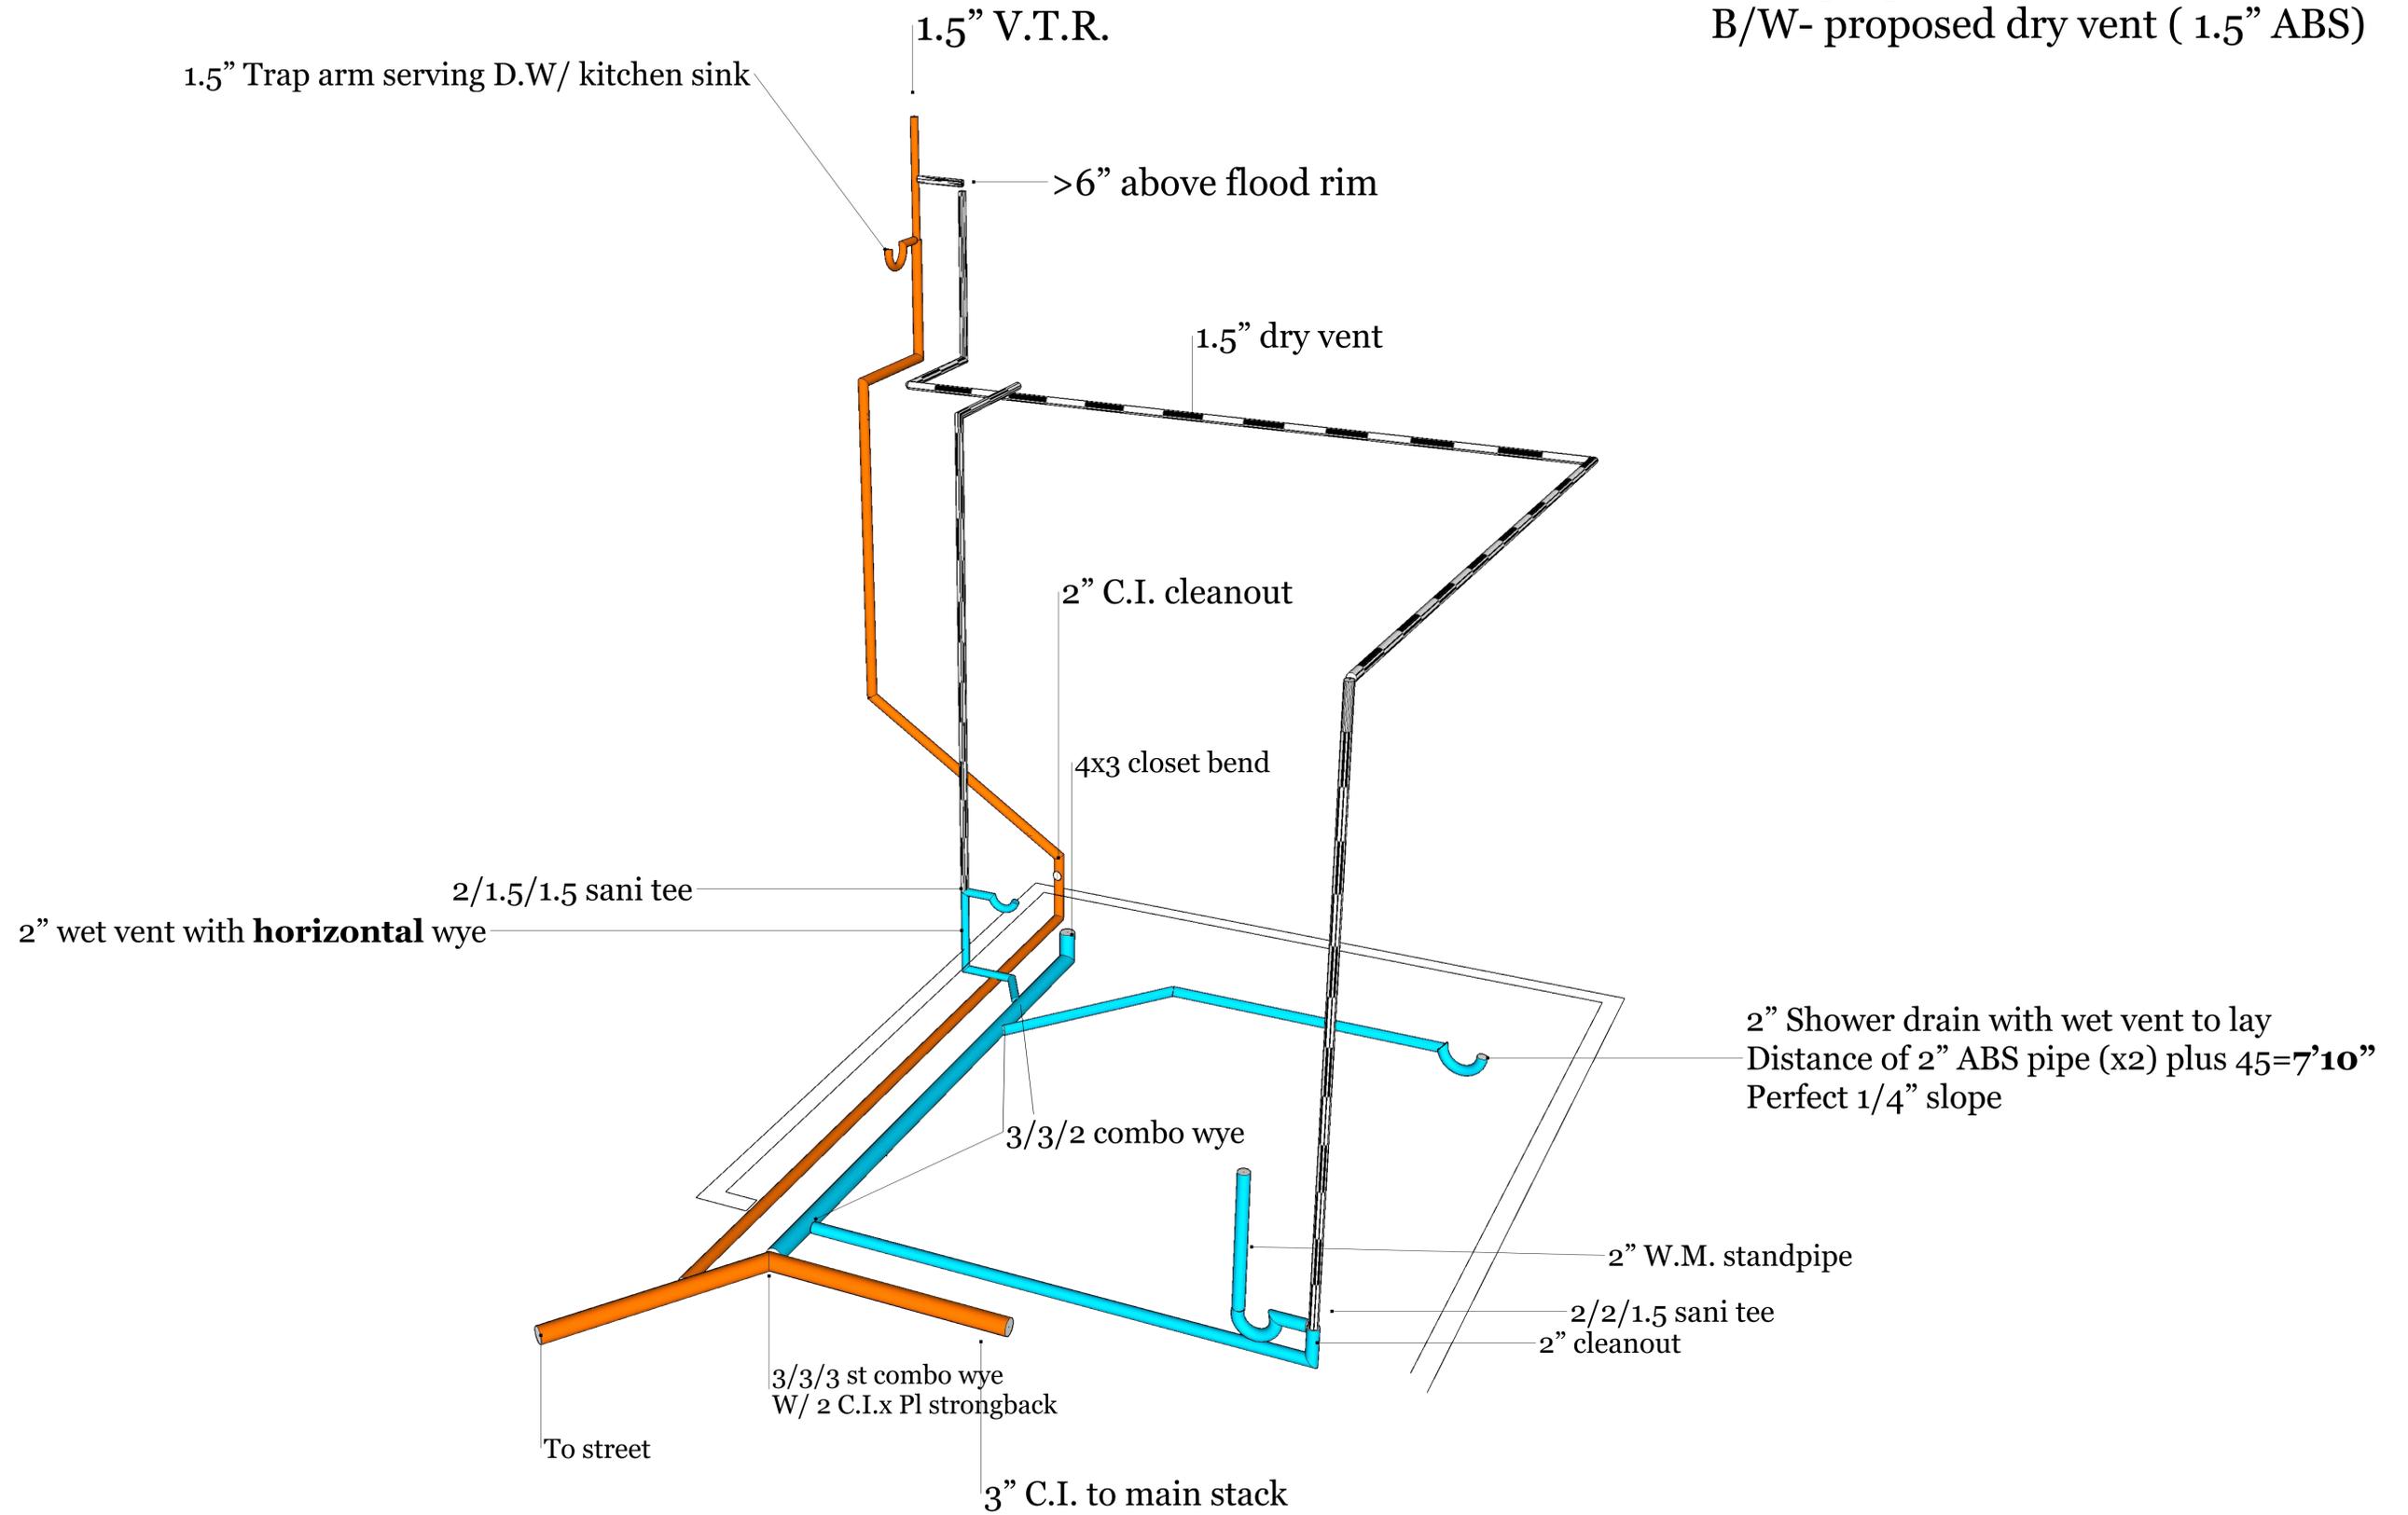

November 30, 2023